


- COMPETITION  
ZONE
- NO COMPETITION  
ZONE (NEW BUILDING)
- NO COMPETITION  
ZONE (OLD BUILDING)
- COMPETITION  
ZONE (GARDEN)
- NO COMPETITION  
ZONE (GARDEN)

- A - Lobby
- B - Restaurant
- C - Main Entrance
- D - Workshop
- E - Service
- F - Museum Shop
- G - Cloakroom
- H - Exhibition Space

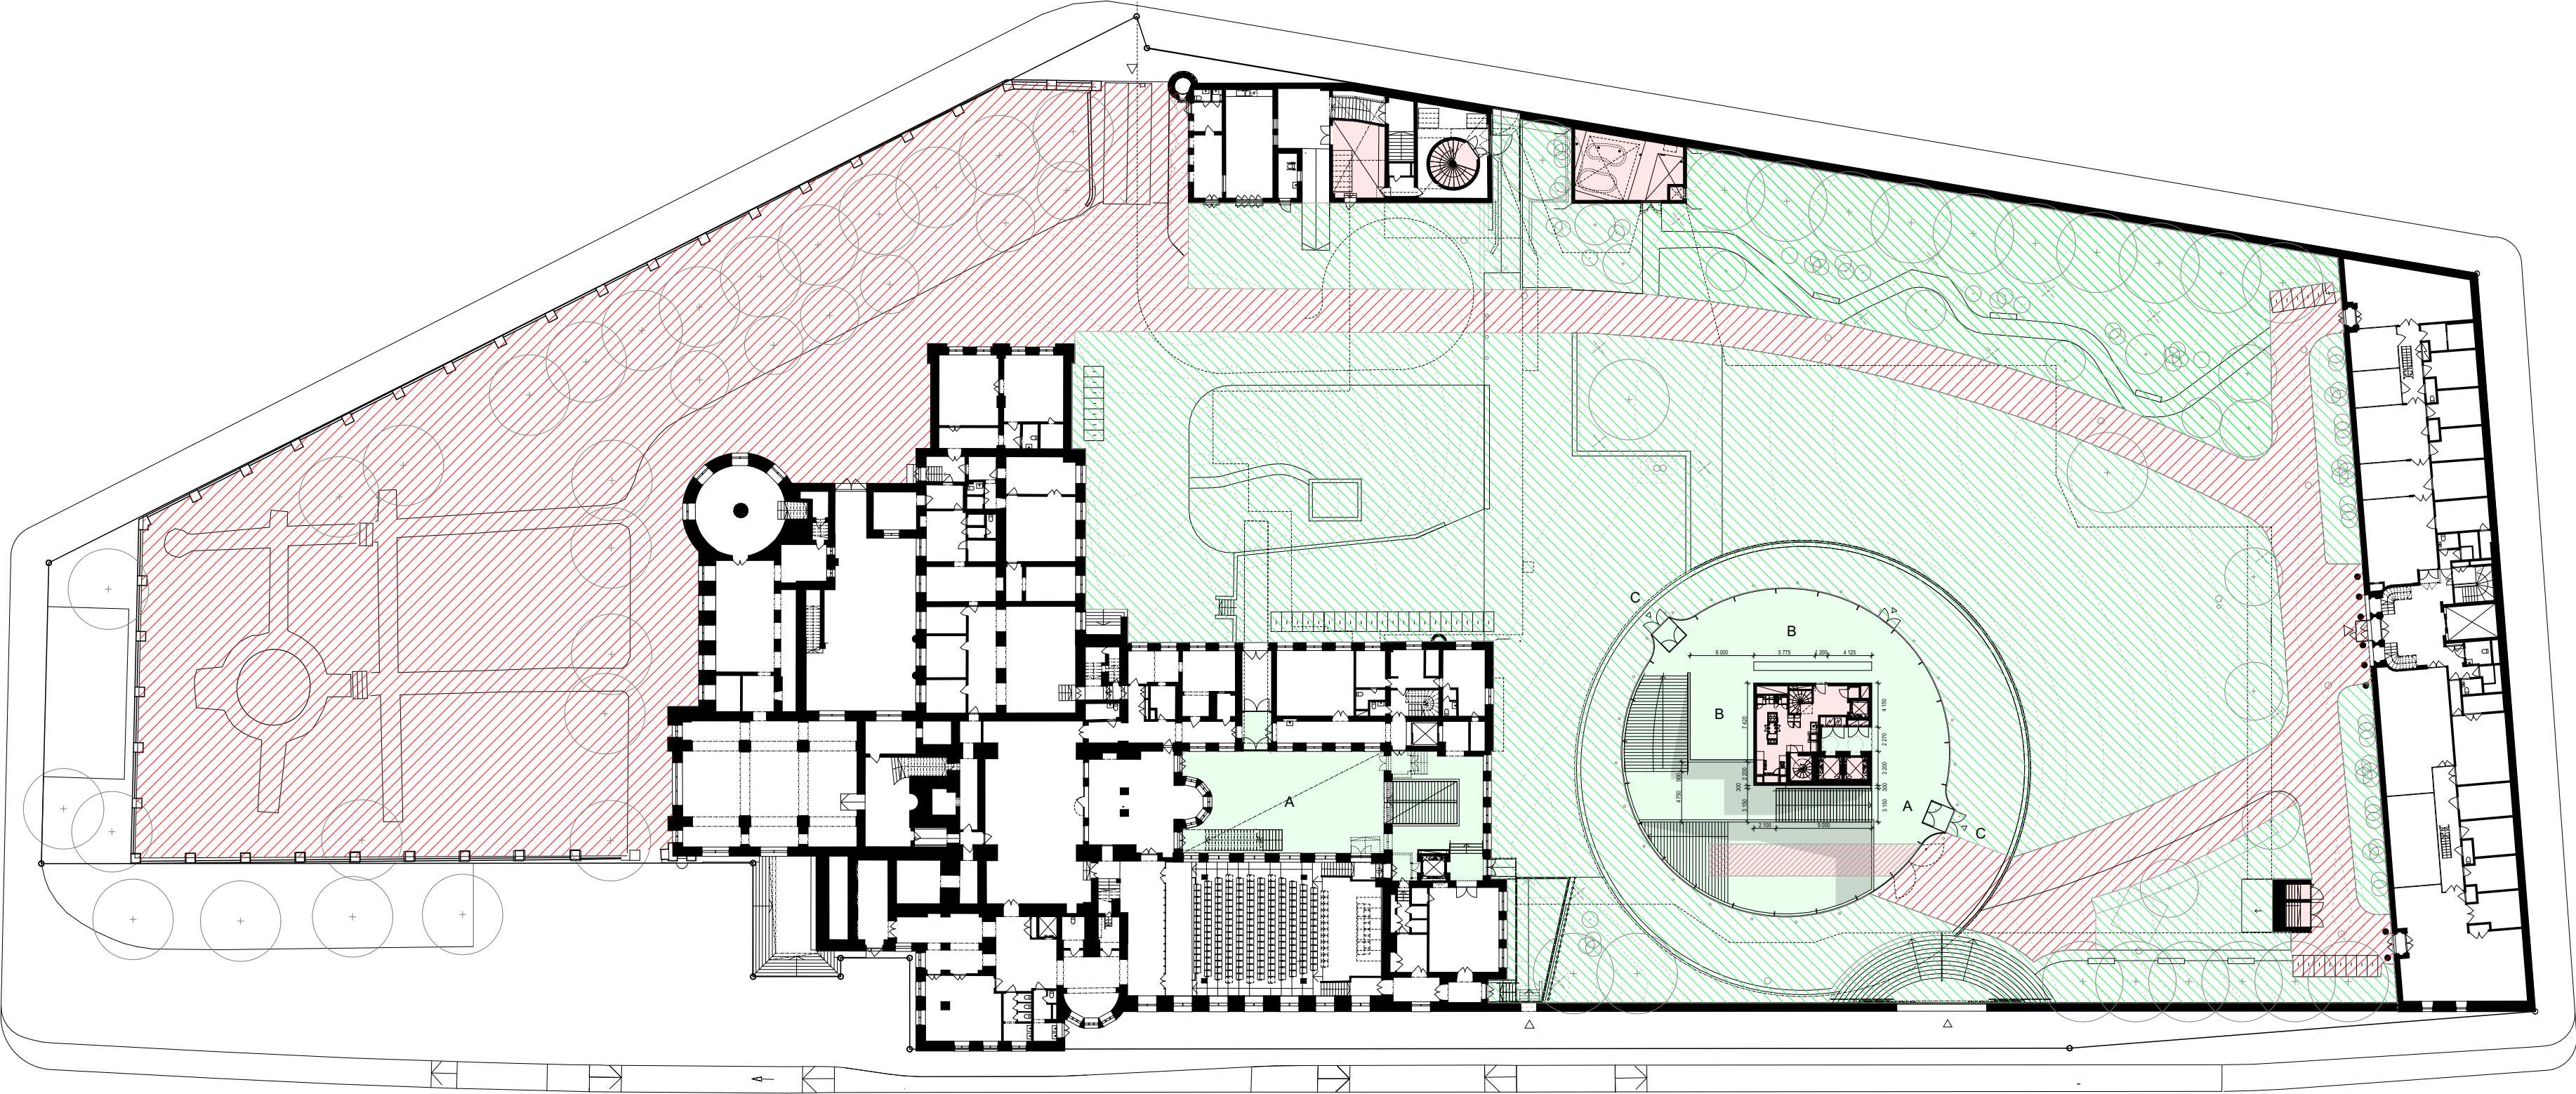

0 5 10 20